


Lake Berryessa - Manzanillo Canyon  
Water El. 428.4'  
October 20, 2011



**RECLAMATION**  
Managing Water in the West

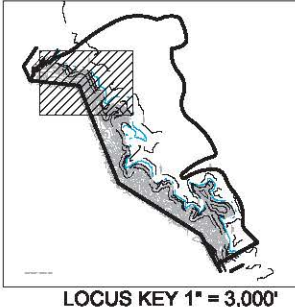

STA. CDW SMITH  
100119-2330-011  
ACCEPTED:  
NMC, PROJ. #68R

**ALWAYS THINK SAFETY**

U.S. DEPARTMENT OF THE INTERIOR  
BUREAU OF RECLAMATION  
CENTRAL CALIFORNIA AREA OFFICE  
LAKE BERRYESSA (CALIFORNIA)  
**RECREATION AREA**  
DEVELOPMENT PLANS 30%

**SURVEY NOTES**

CALIFORNIA STATE PLANE COORDINATE SYSTEM  
ZONE 10 U.S. SURVEY FEET  
HORIZONTAL DATUM: NAD 1983  
VERTICAL DATUM: NAVD 1988  
TOPOGRAPHY CONTOUR INTERVAL: 5 FT.  
BATHYMETRIC CONTOUR INTERVAL: 10 FT.  
Topography by American Photogrammetric Services  
Compiled from photography: 2011/63  
Date of photography: October 20, 2011


CONTRACTOR

ACCEPTED  
NAME  
TITLE  
STATION NAME (CITY, ST) YYYY-MM-DD


**MONTICELLO SHORES  
RECREATION AREA  
SITE PLAN I**

LB-MSRA-G201STPL


- NOTES:**
- APPROXIMATE EDGE OF WATER
  - FFE FINISHED FLOOR ELEVATION
  - ACCESSIBLE CABIN, PARK MODEL, TENT, OR YURT
  - SWC STORMWATER CONTROL AREA
- GENERAL AUTHORIZED SERVICES:**
- COVERED BOAT SLIPS AT MARINA
  - UPRIGHT BBQ AT RV SITES
  - UPRIGHT & ACCESSIBLE BBQ AT CAMP HOST SITES
  - 1 PARKING SPACE AT TENT SITES, CABINS, YURTS, AND PARK MODELS
  - LARGE PARK MODELS WITH AMENITIES FOR AREAS ABOVE 455' ELEVATION
  - ADD HOOK-UPS
- AUTHORIZED SERVICES:**
- 20 HIKE-IN/BOAT-IN TENT SITES SPACED MIN. 75-FT O.C
  - SERVICE ROAD FOR AUTHORIZED PERSONNEL AND PUBLIC TO USE FOR WALK IN SITES
  - 3 FLOATING CAMPSITES SPACED MIN. 400-FT O.C
  - 1300-LF X 14-FT W ONE-WAY ACCESS DRIVE FOR EMERGENCY ACCESS TO FLOATING CAMPSITES

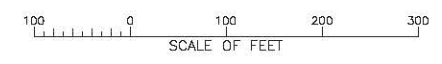

**MATCHLINE - SEE SITE PLAN II**

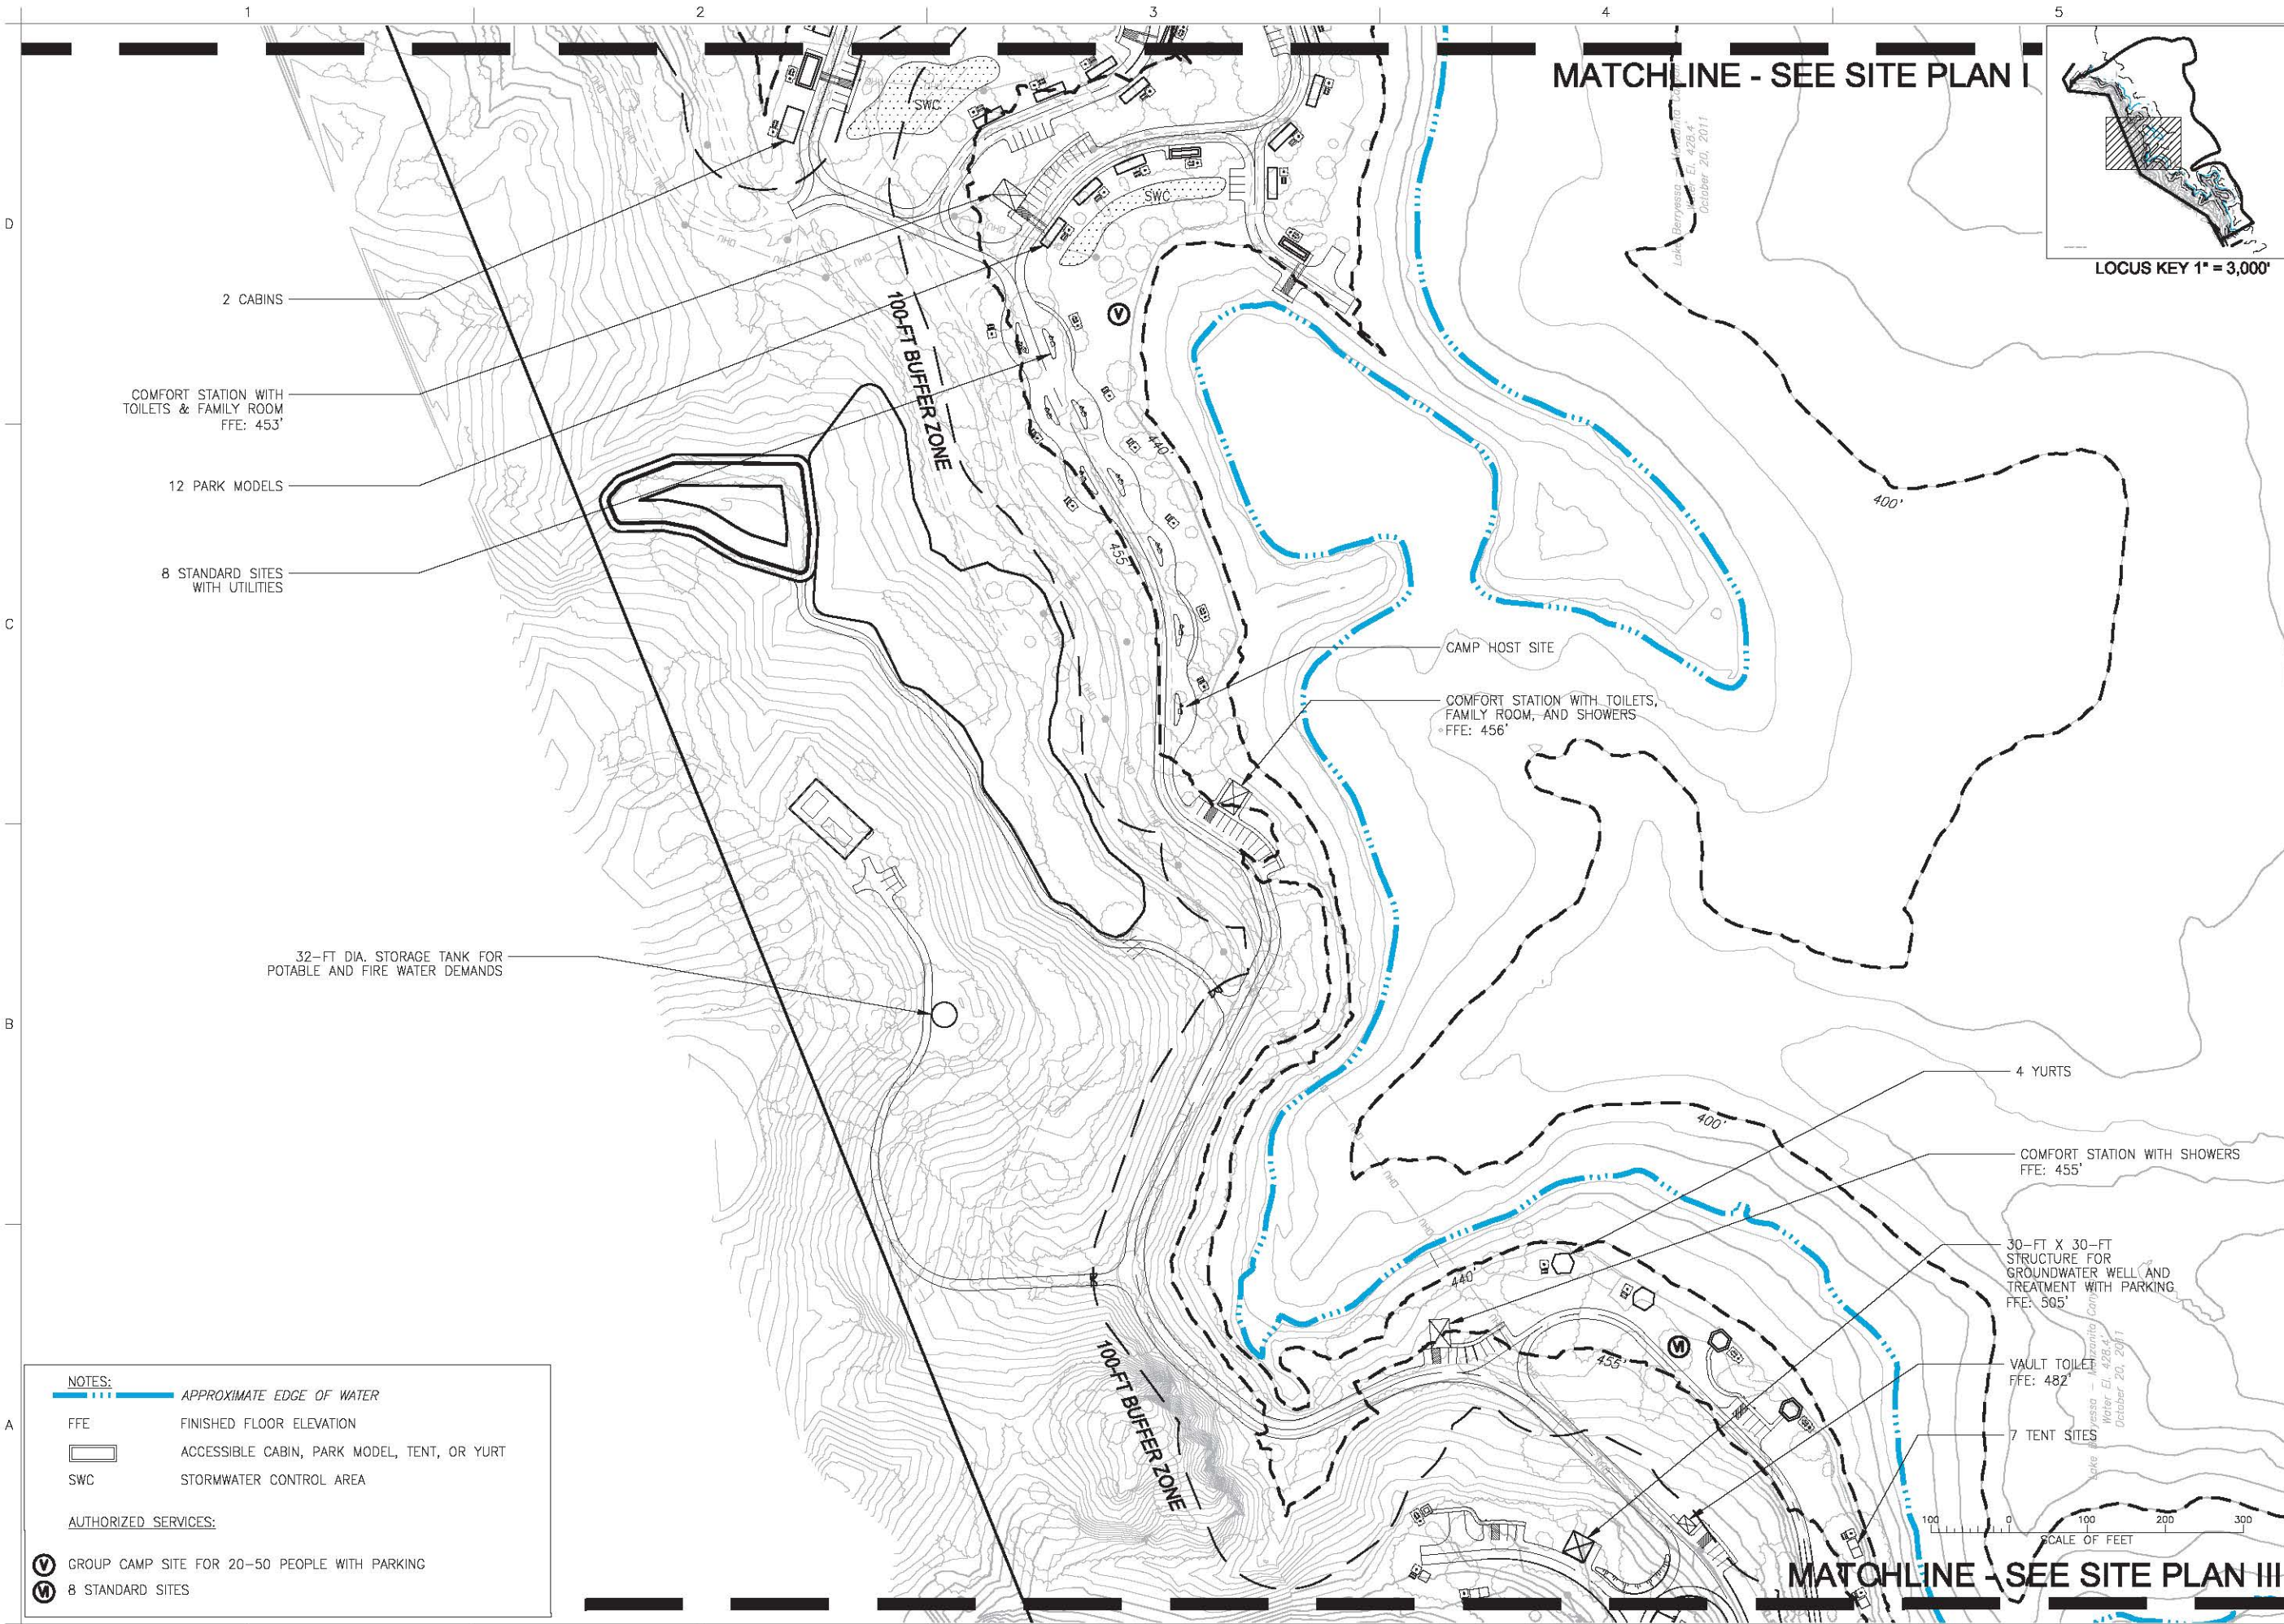

MATCHLINE - SEE SITE PLAN I

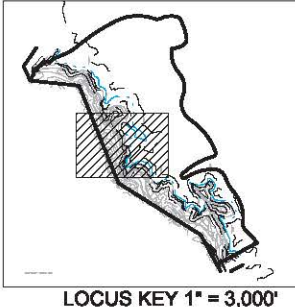

**RECLAMATION**  
Managing Water in the West



STA. CDW SMITH  
10019-2330-011  
ACCEPTED:  
NMC, PROJ. 468R

- 2 CABINS
- COMFORT STATION WITH TOILETS & FAMILY ROOM  
FFE: 453'
- 12 PARK MODELS
- 8 STANDARD SITES WITH UTILITIES

32-FT DIA. STORAGE TANK FOR POTABLE AND FIRE WATER DEMANDS

CAMP HOST SITE  
COMFORT STATION WITH TOILETS, FAMILY ROOM, AND SHOWERS  
FFE: 456'

4 YURTS  
COMFORT STATION WITH SHOWERS  
FFE: 455'

30-FT X 30-FT STRUCTURE FOR GROUNDWATER WELL AND TREATMENT WITH PARKING  
FFE: 505'

VAULT TOILET  
FFE: 482'

7 TENT SITES

MATCHLINE - SEE SITE PLAN III



**NOTES:**

- APPROXIMATE EDGE OF WATER
- FFE FINISHED FLOOR ELEVATION
- 100-FT BUFFER ZONE
- ACCESSIBLE CABIN, PARK MODEL, TENT, OR YURT
- SWC STORMWATER CONTROL AREA

**AUTHORIZED SERVICES:**

- GROUP CAMP SITE FOR 20-50 PEOPLE WITH PARKING
- 8 STANDARD SITES

ALWAYS THINK SAFETY

U.S. DEPARTMENT OF THE INTERIOR  
BUREAU OF RECLAMATION  
CENTRAL CALIFORNIA AREA OFFICE  
LAKE BERRYESSA (CALIFORNIA)  
RECREATION AREA  
DEVELOPMENT PLANS 30%

SURVEY NOTES


CALIFORNIA STATE PLANE COORDINATE SYSTEM  
ZONE 10 U.S. SURVEY FEET  
HORIZONTAL DATUM: NAD 1983  
VERTICAL DATUM: NAVD 1988  
TOPOGRAPHY CONTOUR INTERVAL: 5 FT.  
BATHYMETRIC CONTOUR INTERVAL: 10 FT.  
Topography by American Photogrammetric Services  
Compiled from photography: 201163  
Date of photography: October 20, 2011

CONTRACTOR  
ACCEPTED  
NAME  
TITLE  
STATION NAME (CITY, ST) YYYY-MM-DD

**MONTICELLO SHORES RECREATION AREA SITE PLAN II**

LB-MSRA-G202STPL


MATCHLINE - SEE SITE PLAN II

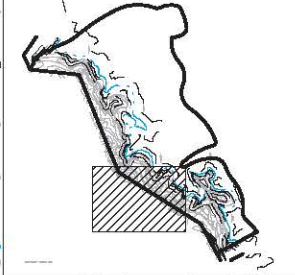

LOCUS KEY 1" = 3,000'



STA. CDW SMITH  
10019-2330-011  
ACCEPTED:  
NAME, PROF., YEAR

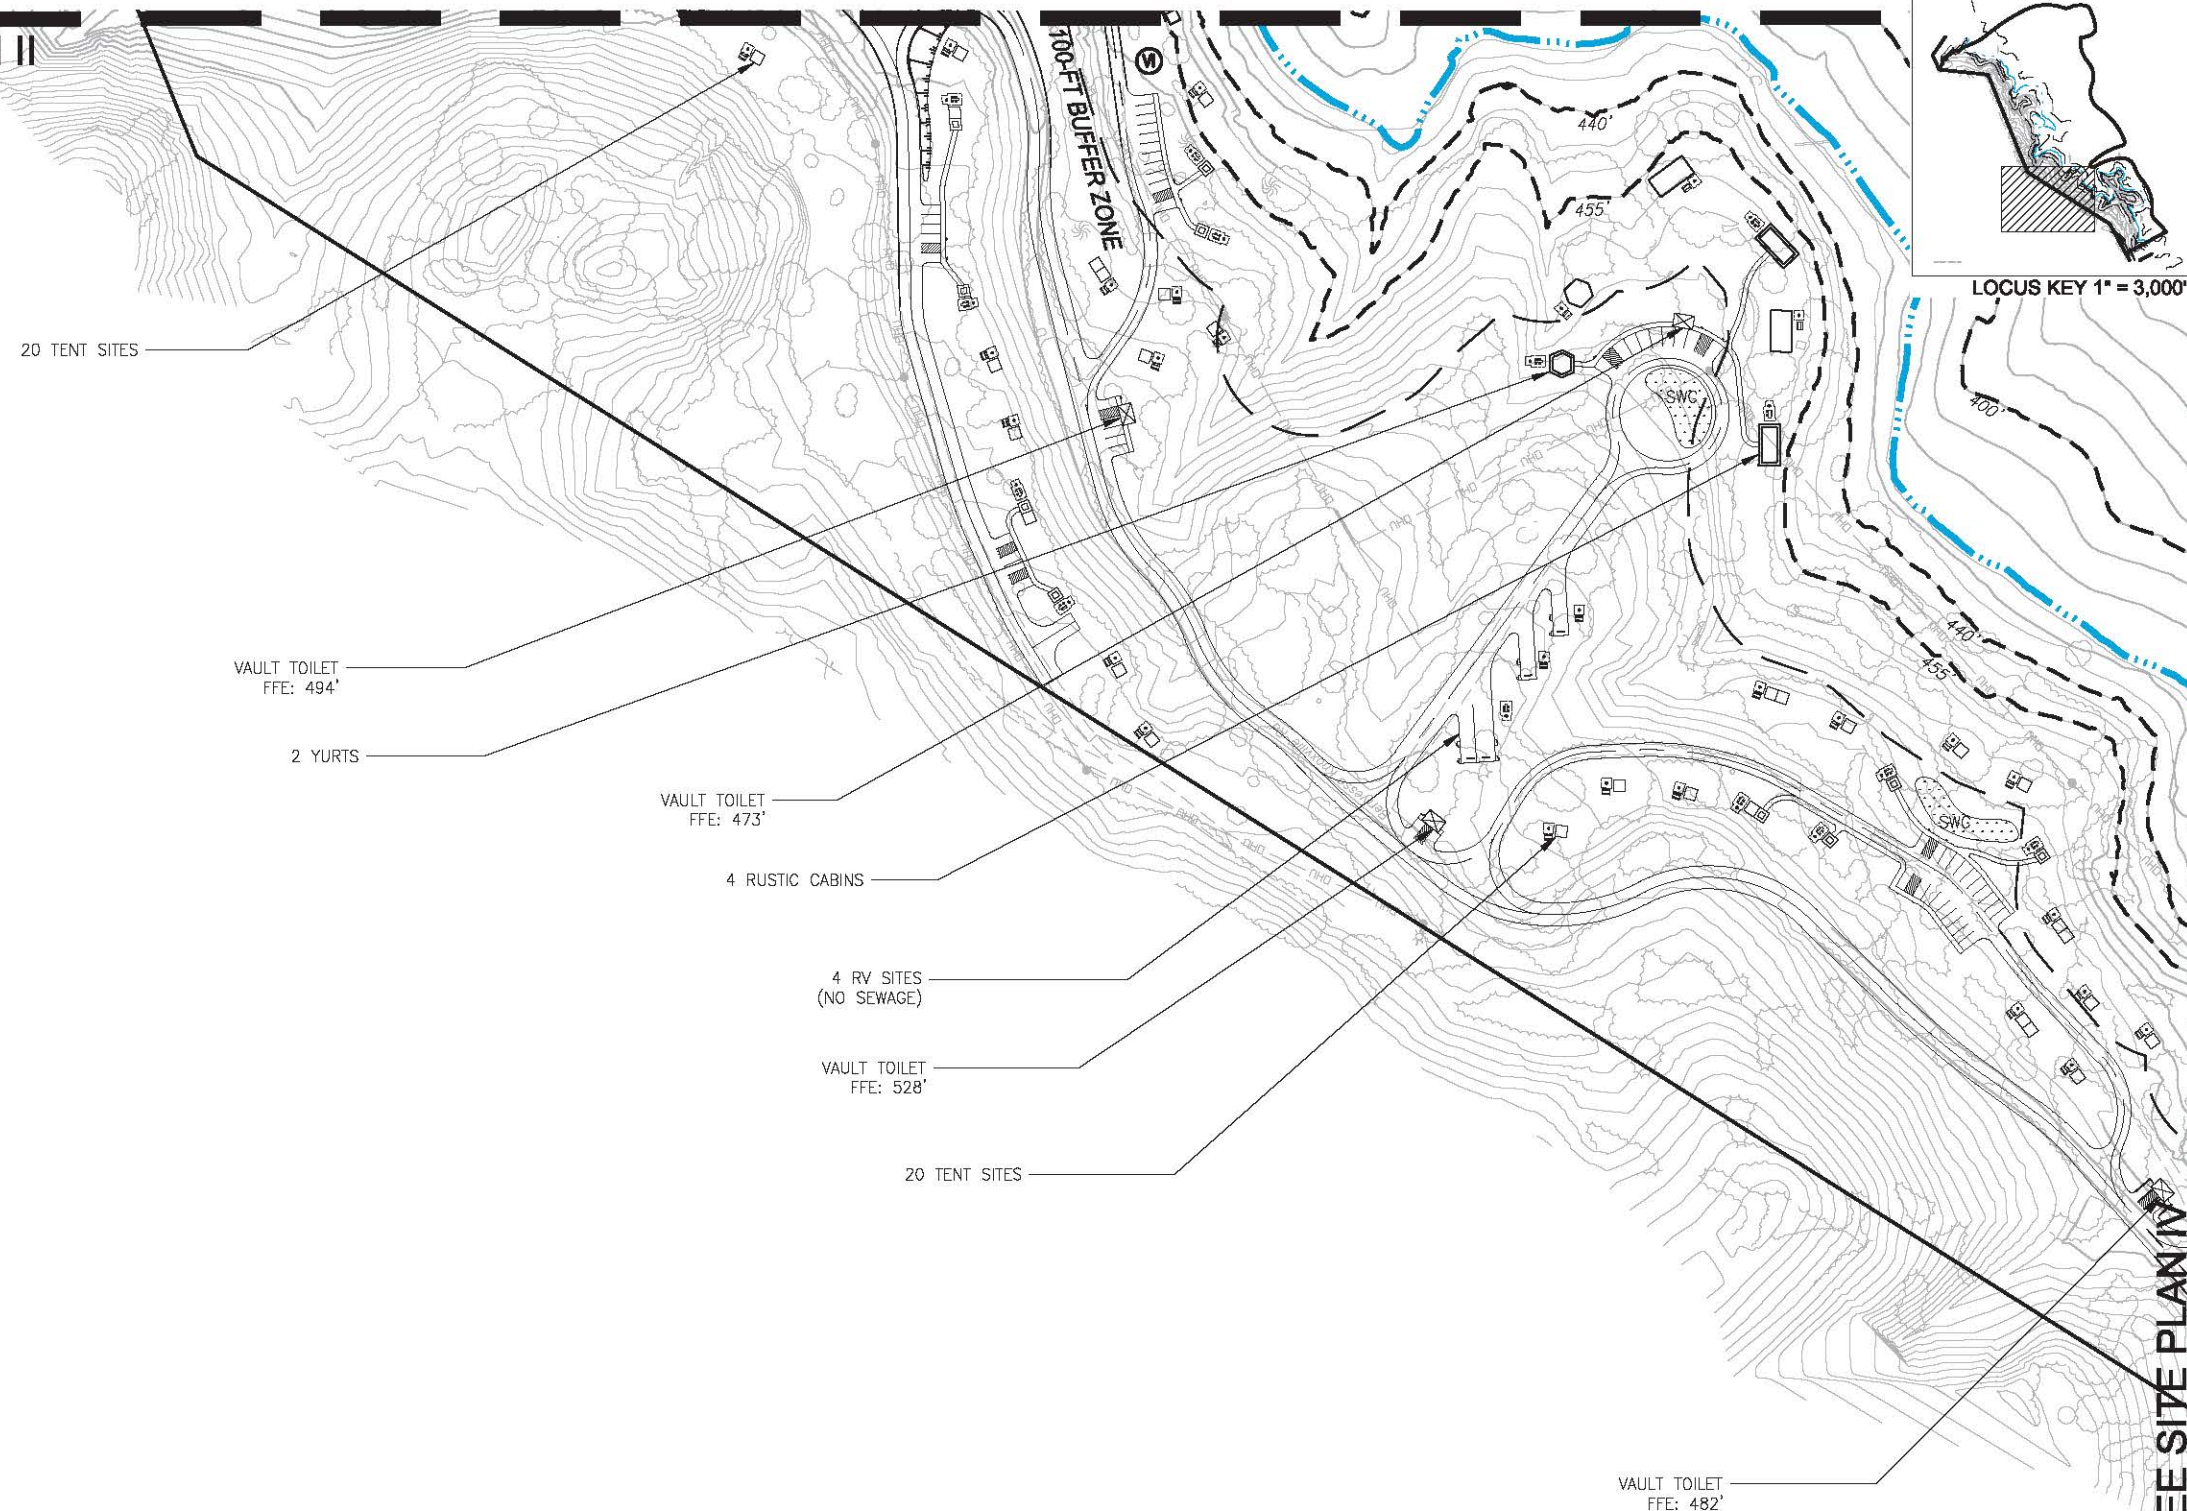

20 TENT SITES

VAULT TOILET  
FFE: 494'

2 YURTS

VAULT TOILET  
FFE: 473'

4 RUSTIC CABINS

4 RV SITES  
(NO SEWAGE)

VAULT TOILET  
FFE: 528'

20 TENT SITES


VAULT TOILET  
FFE: 482'

**NOTES:**

- APPROXIMATE EDGE OF WATER
- FFE FINISHED FLOOR ELEVATION
- ACCESSIBLE CABIN, PARK MODEL, TENT, OR YURT
- SWC STORMWATER CONTROL AREA

**AUTHORIZED SERVICES:**

- 8 STANDARD SITES

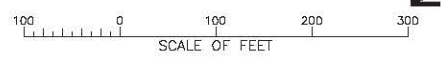

MATCHLINE - SEE SITE PLAN III

ALWAYS THINK SAFETY


U.S. DEPARTMENT OF THE INTERIOR  
BUREAU OF RECLAMATION  
CENTRAL CALIFORNIA AREA OFFICE  
LAKE BERRRESSA (CALIFORNIA)  
RECREATION AREA  
DEVELOPMENT PLANS 30%

**SURVEY NOTES**  
CALIFORNIA STATE PLANE COORDINATE SYSTEM  
ZONE 1, U.S. SURVEY FEET  
HORIZONTAL DATUM: NAD 1983  
VERTICAL DATUM: NAVD 1988  
TOPOGRAPHY CONTOUR INTERVAL: 5 FT.  
BATHYMETRIC CONTOUR INTERVAL: 10 FT.  
Topography by American Photomapping Services  
Compiled from photography: 2011/63  
Date of photography: October 20, 2011

CONTRACTOR  
ACCEPTED  
NAME  
TITLE  
STATION NAME (CITY, ST) YYYY-MM-DD


**MONTICELLO SHORES  
RECREATION AREA  
SITE PLAN III**

LB-MSRA-G203STPL

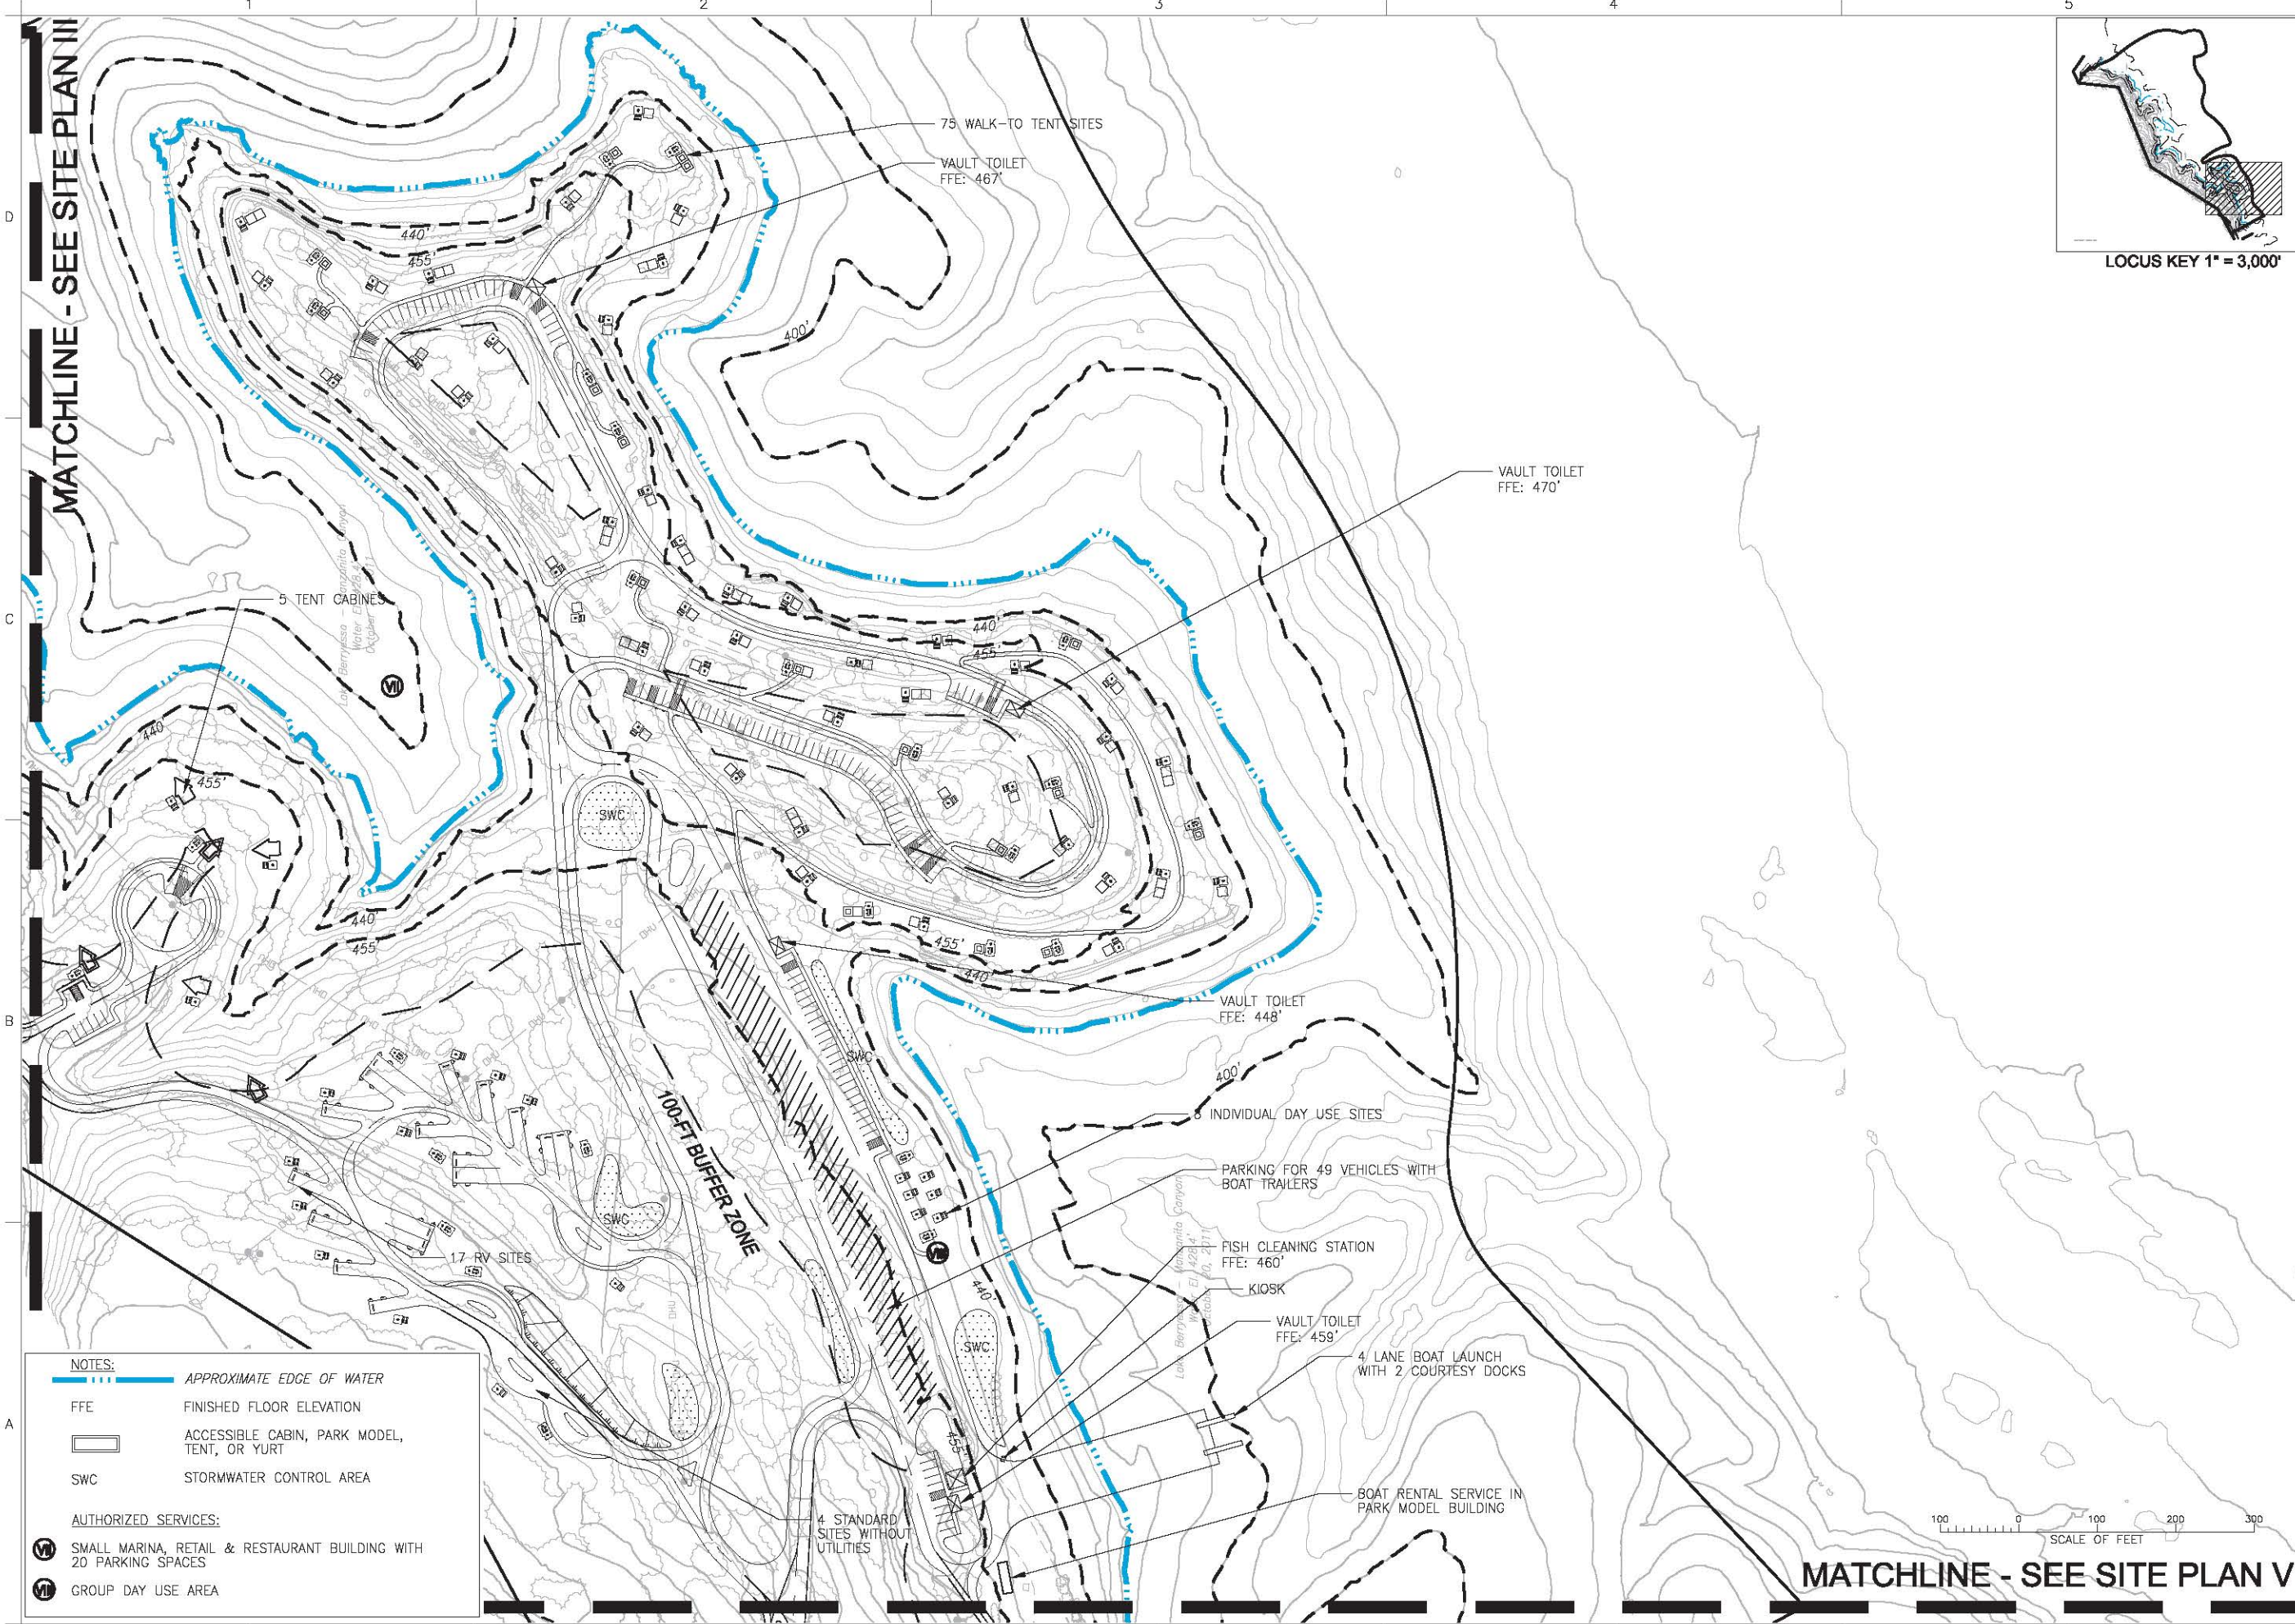

MATCHLINE - SEE SITE PLAN III

MATCHLINE - SEE SITE PLAN V

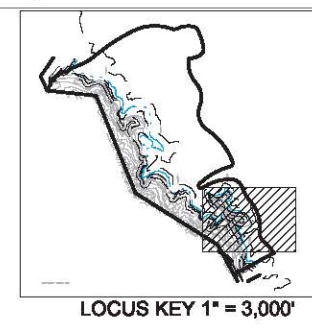

**RECLAMATION**  
Managing Water in the West



STA. CDW SMITH  
100119-2330-011  
ACCEPTED:  
NAME, PROJ., YEAR

ALWAYS THINK SAFETY

U.S. DEPARTMENT OF THE INTERIOR  
BUREAU OF RECLAMATION  
CENTRAL CALIFORNIA AREA OFFICE  
LAKE BERRYESSA (CALIFORNIA)  
RECREATION AREA  
DEVELOPMENT PLANS 30%

SURVEY NOTES

CALIFORNIA STATE PLANE COORDINATE SYSTEM  
ZONE 10 U.S. SURVEY FEET  
HORIZONTAL DATUM: NAD 1983  
VERTICAL DATUM: NAVD 1988  
TOPOGRAPHY CONTOUR INTERVAL: 5 FT.  
BATHYMETRIC CONTOUR INTERVAL: 10 FT.  
Topography by American Photogrammetric Services  
Compiled from photography: 2011/63  
Date of photography: October 20, 2011

DRAWN

CONTRACTOR

ACCEPTED

NAME


TITLE

STATION NAME (CITY, ST) YYYY-MM-DD

**MONTICELLO SHORES  
RECREATION AREA  
SITE PLAN IV**

LB-MSRA-G204STPL

- NOTES:**
- APPROXIMATE EDGE OF WATER
  - FFE FINISHED FLOOR ELEVATION
  - ACCESSIBLE CABIN, PARK MODEL, TENT, OR YURT
  - SWC STORMWATER CONTROL AREA
- AUTHORIZED SERVICES:**
- SM SMALL MARINA, RETAIL & RESTAURANT BUILDING WITH 20 PARKING SPACES
  - GD GROUP DAY USE AREA

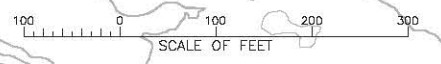

1

2


3

4

5

MATCHLINE - SEE SITE PLAN IV

RECLAMATION  
Managing Water in the West

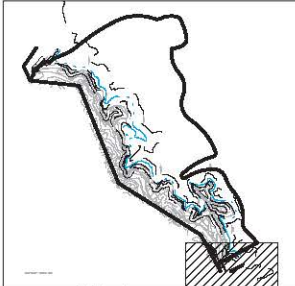

LOCUS KEY 1" = 3,000'



STA. CDW SMITH  
10019-2330-011  
ACCEPTED:  
NAME, PROJ., REBR  
YYYY-MM-DD

ALWAYS THINK SAFETY

U.S. DEPARTMENT OF THE INTERIOR  
BUREAU OF RECLAMATION  
CENTRAL CALIFORNIA AREA OFFICE  
LAKE BERRRESSA (CALIFORNIA)  
RECREATION AREA  
DEVELOPMENT PLANS 30%

SURVEY NOTES

CALIFORNIA STATE PLANE COORDINATE SYSTEM  
ZONE 1, U.S. SURVEY FEET  
HORIZONTAL DATUM: NAD 1983  
VERTICAL DATUM: NAVD 1988  
TOPOGRAPHY CONTOUR INTERVAL: 5 FT.  
BATHYMETRIC CONTOUR INTERVAL: 10 FT.  
Topography by American Photomapping Services  
Compiled from photography: 2011/63  
Date of photography: October 20, 2011

CONTRACTOR  
DRAWN  
ACCEPTED  
NAME  
TITLE  
STATION NAME (CITY, ST) YYYY-MM-DD

**MONTICELLO SHORES  
RECREATION AREA  
SITE PLAN V**

LB-MSRA-G205STPL

SINGLE UNIT VAULT TOILET  
FFE: 510'  
ACCESSIBLE ENTRY STATION  
250-FT FROM KNOXVILLE ROAD  
FFE: 510'  
FORMER UST SITE TO BE RESCINDED

100-FT BUFFER ZONE

1000-SF STORAGE BUILDING FOR  
6 JET SKIS AND 20 KAYAKS  
FFE: 468'

FUEL STORAGE TANK AND  
DISPENSING FOR JET SKIS  
FFE: 471'

NOTES:  
- - - - - APPROXIMATE EDGE OF WATER  
FFE FINISHED FLOOR ELEVATION  
ACCESSIBLE CABIN, PARK MODEL, TENT, OR YURT

SCALE OF FEET  
100 0 100 200 300

D

C

B

A

D

C

B

A