

**RECLAMATION**  
Managing Water in the West

**PRELIMINARY DRAFT**

U.S. DEPARTMENT OF THE INTERIOR  
BUREAU OF RECLAMATION

PROJECT NAME (AND STATE)  
SITE ADDRESS (SECTION AND TWP. OR QUAD)  
TOPOGRAPHY (CONTOUR INTERVAL): 5 FT.  
BATHYMETRY (CONTOUR INTERVAL): 10 FT.

Photography by American Photogrammetric Services  
Compiled from photography: 2011/21  
Date of photography: October 20, 2011

ACCEPTED: [Signature]

STATION NAME (DTC, ST): [Blank]

PRJ-ST-SEQ

STEELE CANYON  
PRELIMINARY DRAFT  
SITE DIAGRAM I


ALWAYS THINK SAFETY

SURVEY NOTES

CALIFORNIA STATE PLANE COORDINATE SYSTEM  
ZONE 10  
HORIZONTAL DATUM: NAD 1983  
VERTICAL DATUM: NAVD 1983  
TOPOGRAPHY (CONTOUR INTERVAL): 5 FT.  
BATHYMETRY (CONTOUR INTERVAL): 10 FT.

DATE: [Blank]

SCALE OF [Blank]

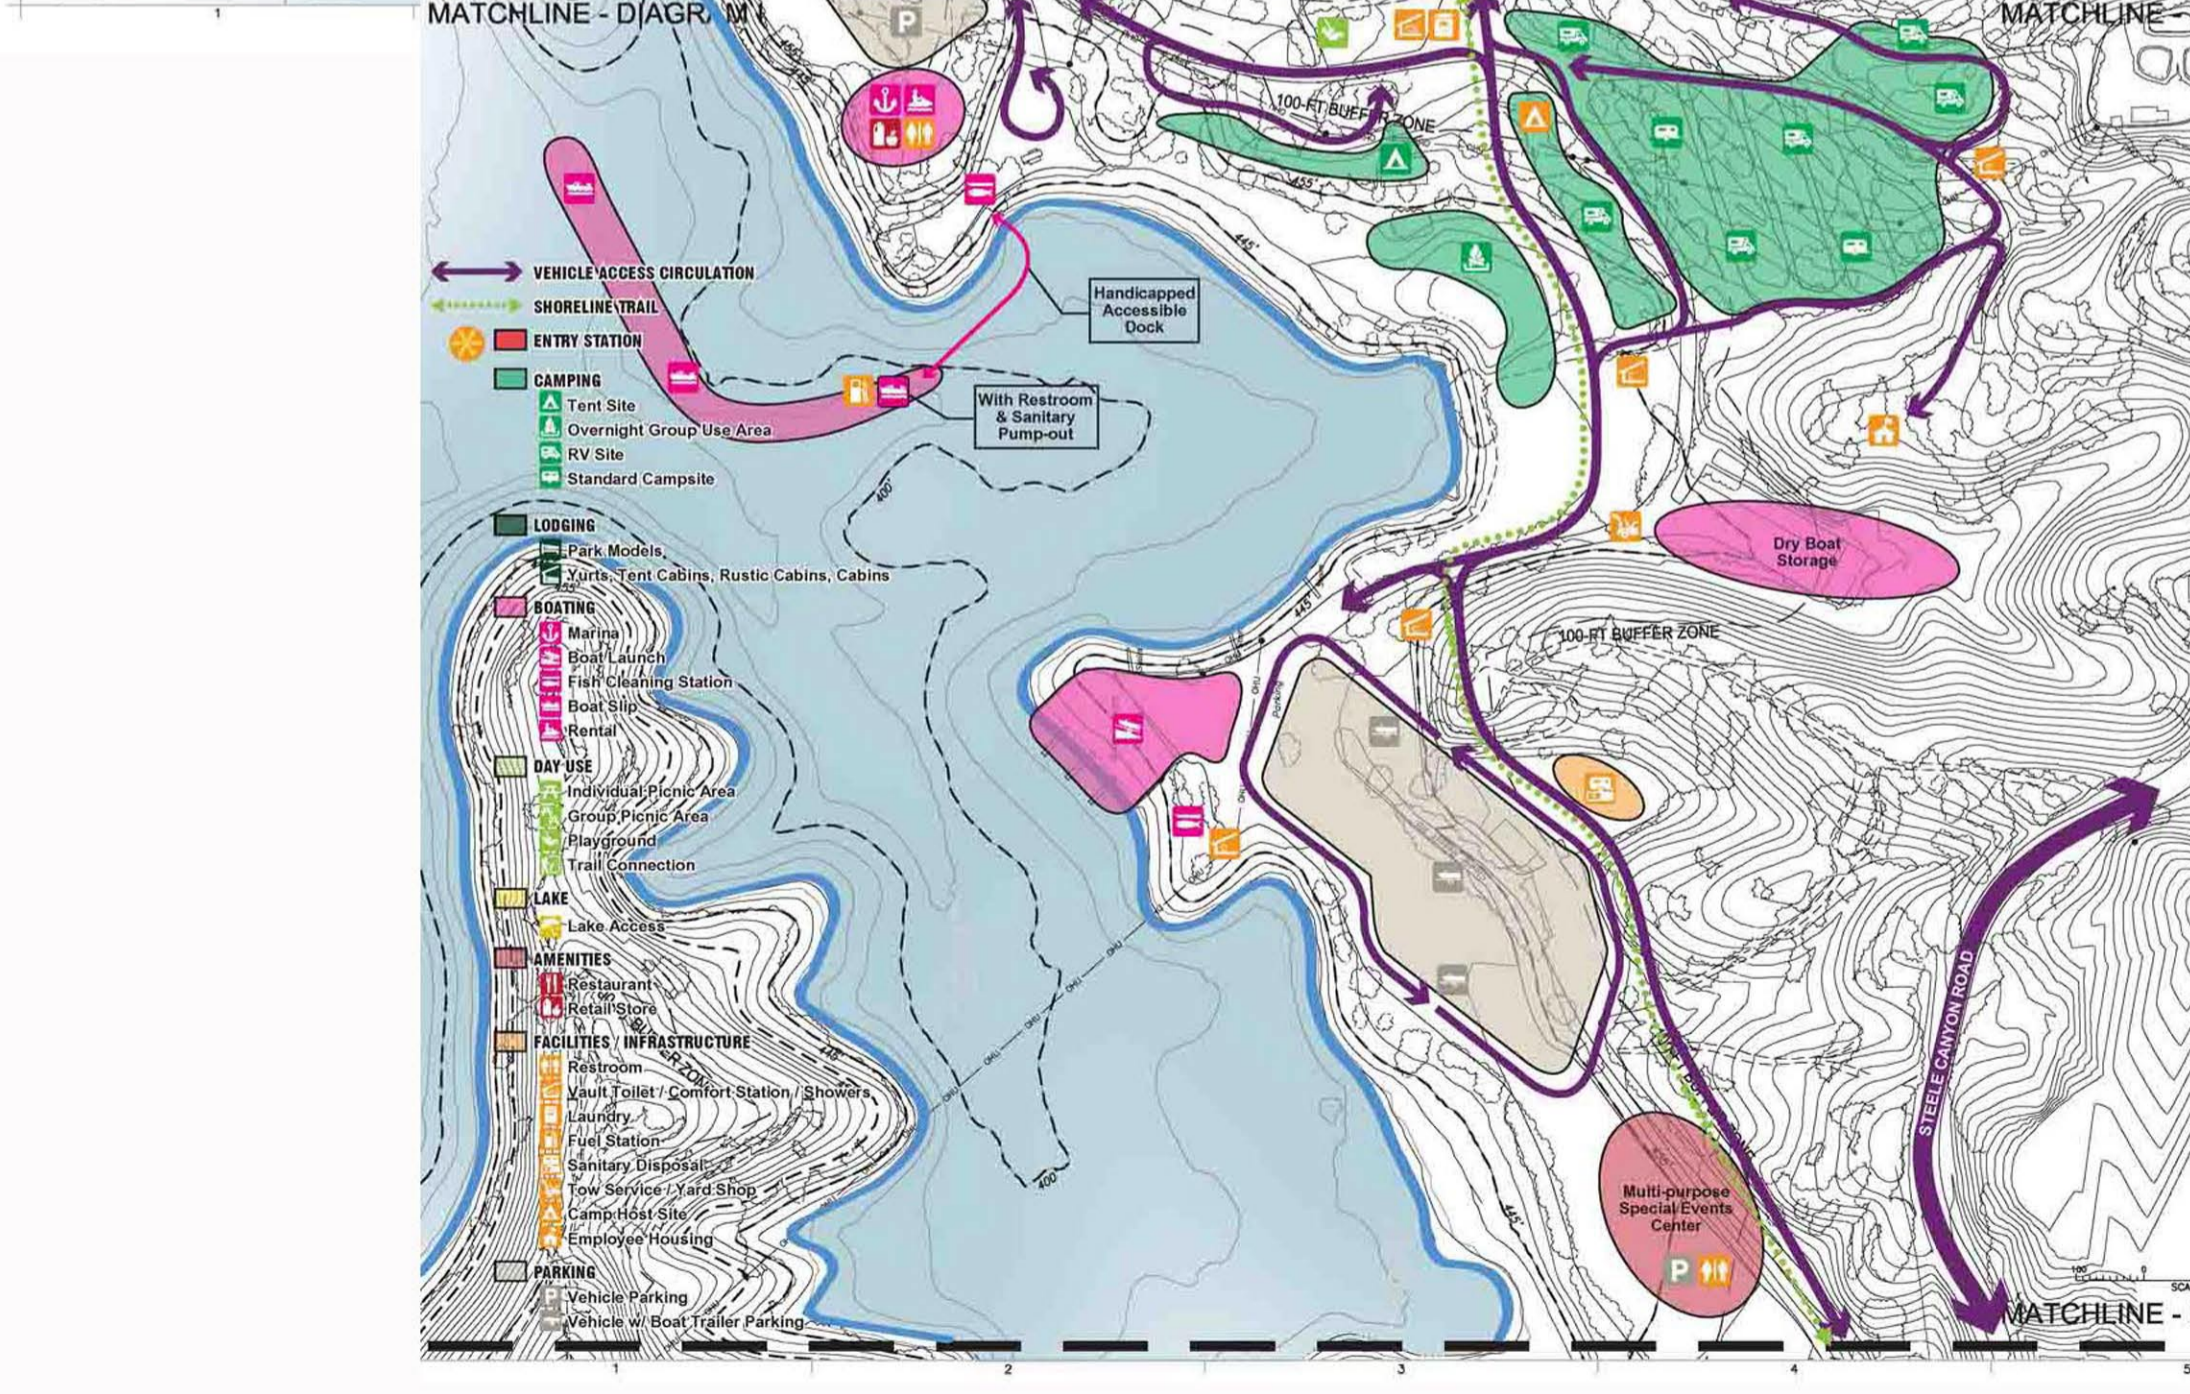

**RECLAMATION**  
Managing Water in the West

**PRELIMINARY DRAFT**

U.S. DEPARTMENT OF THE INTERIOR  
BUREAU OF RECLAMATION

PROJECT NAME (AND STATE)  
SITE ADDRESS (SECTION AND TWP. OR QUAD)  
TOPOGRAPHY (CONTOUR INTERVAL): 5 FT.  
BATHYMETRY (CONTOUR INTERVAL): 10 FT.

Photography by American Photogrammetric Services  
Compiled from photography: 2011/21  
Date of photography: October 20, 2011

ACCEPTED: [Signature]

STATION NAME (DTC, ST): [Blank]

PRJ-ST-SEQ

STEELE CANYON  
PRELIMINARY DRAFT  
SITE DIAGRAM I

ALWAYS THINK SAFETY

SURVEY NOTES

CALIFORNIA STATE PLANE COORDINATE SYSTEM  
ZONE 10  
HORIZONTAL DATUM: NAD 1983  
VERTICAL DATUM: NAVD 1983  
TOPOGRAPHY (CONTOUR INTERVAL): 5 FT.  
BATHYMETRY (CONTOUR INTERVAL): 10 FT.

DATE: [Blank]

SCALE OF [Blank]