


Document Path: G:\Projects\12_10200_007_Lake_Berryessa_Env\CD\GIS\Working_MXD\Fig_C-5_SteeleCanyon_CJ_Plans_NoLogo.mxd

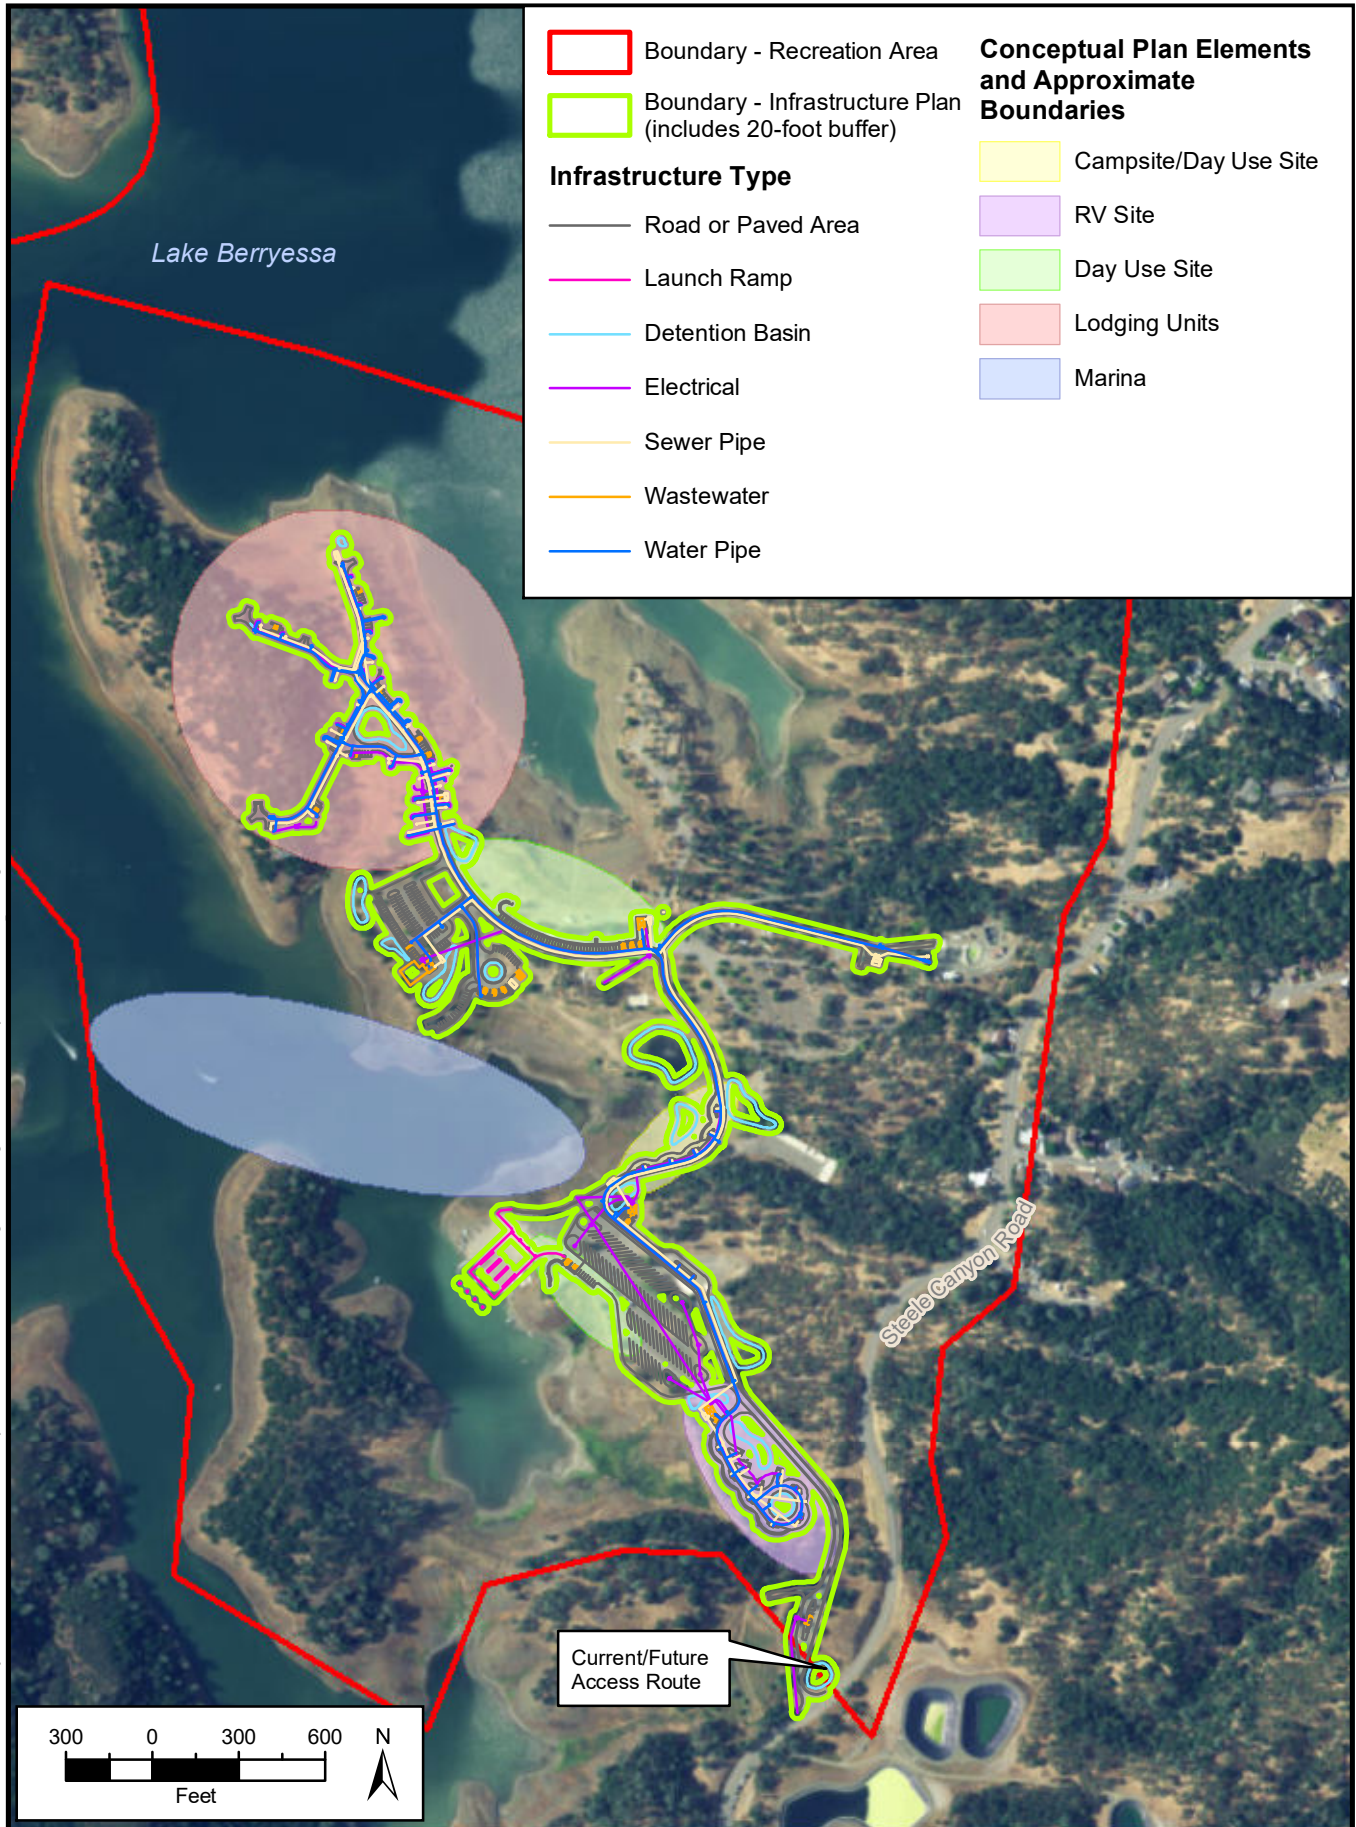

Lake Berryessa Recreation Areas Development

Figure C-5
Steele Canyon Recreation Area
Conceptual and Infrastructure Plans Overview